

SHADOW STUDIES
1437 QUEEN ST. W
TORONTO, ONTARIO

DATE 18 APRIL 2023



405-317 ADELAIDE STREET WEST
TORONTO CANADA M5V 1P9
+1 416 599 9729
WWW.RAWDESIGN.CA



EXISTING CONDITION

09:18AM

PROPOSED DEVELOPMENT

LEGEND

- SUBJECT SITE
- DEVELOPMENT PROPOSAL
- SHADOW CAST BY DEVELOPMENT PROPOSAL
- PARK AND OPEN SPACE
- EXISTING BUILDING
- SHADOW CAST BY EXISTING BUILDING



1:1200

MARCH 21

0 5 15 35 85m

21049- 1437 QUEEN ST. W
SHADOW STUDY
APRIL 18, 2023





EXISTING CONDITION

10:18AM

PROPOSED DEVELOPMENT

LEGEND

- SUBJECT SITE
- DEVELOPMENT PROPOSAL
- SHADOW CAST BY DEVELOPMENT PROPOSAL
- PARK AND OPEN SPACE
- EXISTING BUILDING
- SHADOW CAST BY EXISTING BUILDING



1:1200

MARCH 21

0 5 15 35 85m

21049- 1437 QUEEN ST. W
SHADOW STUDY
APRIL 18, 2023





EXISTING CONDITION

11:18AM

PROPOSED DEVELOPMENT

LEGEND

- SUBJECT SITE
- DEVELOPMENT PROPOSAL
- SHADOW CAST BY DEVELOPMENT PROPOSAL
- PARK AND OPEN SPACE
- EXISTING BUILDING
- SHADOW CAST BY EXISTING BUILDING



1:1200



MARCH 21

21049- 1437 QUEEN ST. W
SHADOW STUDY
APRIL 18, 2023





EXISTING CONDITION

12:18PM



PROPOSED DEVELOPMENT

LEGEND

- SUBJECT SITE
- DEVELOPMENT PROPOSAL
- SHADOW CAST BY DEVELOPMENT PROPOSAL
- PARK AND OPEN SPACE
- EXISTING BUILDING
- SHADOW CAST BY EXISTING BUILDING




1:1200

0 5 15 35 85m

MARCH 21

21049- 1437 QUEEN ST. W
SHADOW STUDY
APRIL 18, 2023

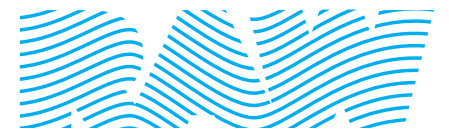



EXISTING CONDITION

01:18PM



PROPOSED DEVELOPMENT

LEGEND

- SUBJECT SITE
- DEVELOPMENT PROPOSAL
- SHADOW CAST BY DEVELOPMENT PROPOSAL
- PARK AND OPEN SPACE
- EXISTING BUILDING
- SHADOW CAST BY EXISTING BUILDING



1:1200

MARCH 21

0 5 15 35 85m

21049- 1437 QUEEN ST. W
SHADOW STUDY
APRIL 18, 2023





EXISTING CONDITION

02:18PM



PROPOSED DEVELOPMENT

LEGEND

- SUBJECT SITE
- DEVELOPMENT PROPOSAL
- SHADOW CAST BY DEVELOPMENT PROPOSAL
- PARK AND OPEN SPACE
- EXISTING BUILDING
- SHADOW CAST BY EXISTING BUILDING



1:1200

MARCH 21

0 5 15 35 85m

21049- 1437 QUEEN ST. W
SHADOW STUDY
APRIL 18, 2023





EXISTING CONDITION

03:18PM

PROPOSED DEVELOPMENT

LEGEND

- SUBJECT SITE
- DEVELOPMENT PROPOSAL
- SHADOW CAST BY DEVELOPMENT PROPOSAL
- PARK AND OPEN SPACE
- EXISTING BUILDING
- SHADOW CAST BY EXISTING BUILDING




1:1200

MARCH 21



21049- 1437 QUEEN ST. W
SHADOW STUDY
APRIL 18, 2023

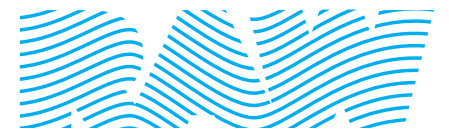



EXISTING CONDITION

04:18PM

PROPOSED DEVELOPMENT

LEGEND

- SUBJECT SITE
- DEVELOPMENT PROPOSAL
- SHADOW CAST BY DEVELOPMENT PROPOSAL
- PARK AND OPEN SPACE
- EXISTING BUILDING
- SHADOW CAST BY EXISTING BUILDING



MARCH 21

1:1200



21049- 1437 QUEEN ST. W
SHADOW STUDY
APRIL 18, 2023





EXISTING CONDITION

05:18PM



PROPOSED DEVELOPMENT

LEGEND

- SUBJECT SITE
- DEVELOPMENT PROPOSAL
- SHADOW CAST BY DEVELOPMENT PROPOSAL
- PARK AND OPEN SPACE
- EXISTING BUILDING
- SHADOW CAST BY EXISTING BUILDING



1:1200

0 5 15 35 85m

MARCH 21

21049- 1437 QUEEN ST. W
SHADOW STUDY
APRIL 18, 2023





EXISTING CONDITION

06:18PM



PROPOSED DEVELOPMENT

LEGEND

- SUBJECT SITE
- DEVELOPMENT PROPOSAL
- SHADOW CAST BY DEVELOPMENT PROPOSAL
- PARK AND OPEN SPACE
- EXISTING BUILDING
- SHADOW CAST BY EXISTING BUILDING




1:1200

MARCH 21

0 5 15 35 85m

21049- 1437 QUEEN ST. W
SHADOW STUDY
APRIL 18, 2023

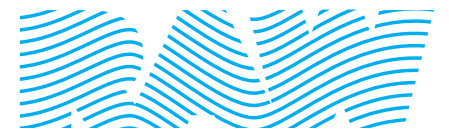



EXISTING CONDITION

09:18AM

PROPOSED DEVELOPMENT

LEGEND

- SUBJECT SITE
- DEVELOPMENT PROPOSAL
- SHADOW CAST BY DEVELOPMENT PROPOSAL
- PARK AND OPEN SPACE
- EXISTING BUILDING
- SHADOW CAST BY EXISTING BUILDING




1:1200



JUNE 21

21049- 1437 QUEEN ST. W
SHADOW STUDY
APRIL 18, 2023

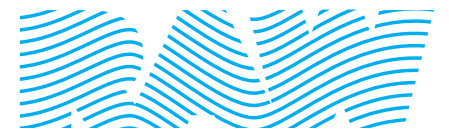



EXISTING CONDITION

10:18AM



PROPOSED DEVELOPMENT

LEGEND

- SUBJECT SITE
- DEVELOPMENT PROPOSAL
- SHADOW CAST BY DEVELOPMENT PROPOSAL
- PARK AND OPEN SPACE
- EXISTING BUILDING
- SHADOW CAST BY EXISTING BUILDING




1:1200

0 5 15 35 85m

JUNE 21

21049- 1437 QUEEN ST. W
SHADOW STUDY
APRIL 18, 2023

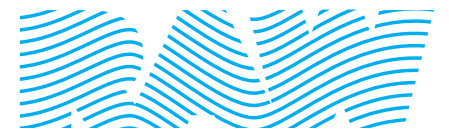



EXISTING CONDITION

11:18AM



PROPOSED DEVELOPMENT

LEGEND

- SUBJECT SITE
- DEVELOPMENT PROPOSAL
- SHADOW CAST BY DEVELOPMENT PROPOSAL
- PARK AND OPEN SPACE
- EXISTING BUILDING
- SHADOW CAST BY EXISTING BUILDING



1:1200

0 5 15 35 85m

JUNE 21

21049- 1437 QUEEN ST. W
SHADOW STUDY
APRIL 18, 2023





EXISTING CONDITION

12:18PM

PROPOSED DEVELOPMENT

LEGEND

- SUBJECT SITE
- DEVELOPMENT PROPOSAL
- SHADOW CAST BY DEVELOPMENT PROPOSAL
- PARK AND OPEN SPACE
- EXISTING BUILDING
- SHADOW CAST BY EXISTING BUILDING



1:1200



JUNE 21

21049- 1437 QUEEN ST. W
SHADOW STUDY
APRIL 18, 2023





EXISTING CONDITION

01:18PM



PROPOSED DEVELOPMENT

LEGEND

- SUBJECT SITE
- DEVELOPMENT PROPOSAL
- SHADOW CAST BY DEVELOPMENT PROPOSAL
- PARK AND OPEN SPACE
- EXISTING BUILDING
- SHADOW CAST BY EXISTING BUILDING



1:1200

0 5 15 35 85m

JUNE 21

21049- 1437 QUEEN ST. W
SHADOW STUDY
APRIL 18, 2023





EXISTING CONDITION

02:18PM



PROPOSED DEVELOPMENT

LEGEND

- SUBJECT SITE
- DEVELOPMENT PROPOSAL
- SHADOW CAST BY DEVELOPMENT PROPOSAL
- PARK AND OPEN SPACE
- EXISTING BUILDING
- SHADOW CAST BY EXISTING BUILDING



1:1200



JUNE 21

21049- 1437 QUEEN ST. W
SHADOW STUDY
APRIL 18, 2023





EXISTING CONDITION

03:18PM



PROPOSED DEVELOPMENT

LEGEND

- SUBJECT SITE
- DEVELOPMENT PROPOSAL
- SHADOW CAST BY DEVELOPMENT PROPOSAL
- PARK AND OPEN SPACE
- EXISTING BUILDING
- SHADOW CAST BY EXISTING BUILDING



1:1200

JUNE 21

0 5 15 35 85m

21049- 1437 QUEEN ST. W
SHADOW STUDY
APRIL 18, 2023





EXISTING CONDITION

04:18PM



PROPOSED DEVELOPMENT

LEGEND

- SUBJECT SITE
- DEVELOPMENT PROPOSAL
- SHADOW CAST BY DEVELOPMENT PROPOSAL
- PARK AND OPEN SPACE
- EXISTING BUILDING
- SHADOW CAST BY EXISTING BUILDING



1:1200

JUNE 21



21049- 1437 QUEEN ST. W
SHADOW STUDY
APRIL 18, 2023





EXISTING CONDITION

05:18PM

PROPOSED DEVELOPMENT

LEGEND

- SUBJECT SITE
- DEVELOPMENT PROPOSAL
- SHADOW CAST BY DEVELOPMENT PROPOSAL
- PARK AND OPEN SPACE
- EXISTING BUILDING
- SHADOW CAST BY EXISTING BUILDING




1:1200

0 5 15 35 85m

JUNE 21

21049- 1437 QUEEN ST. W
SHADOW STUDY
APRIL 18, 2023



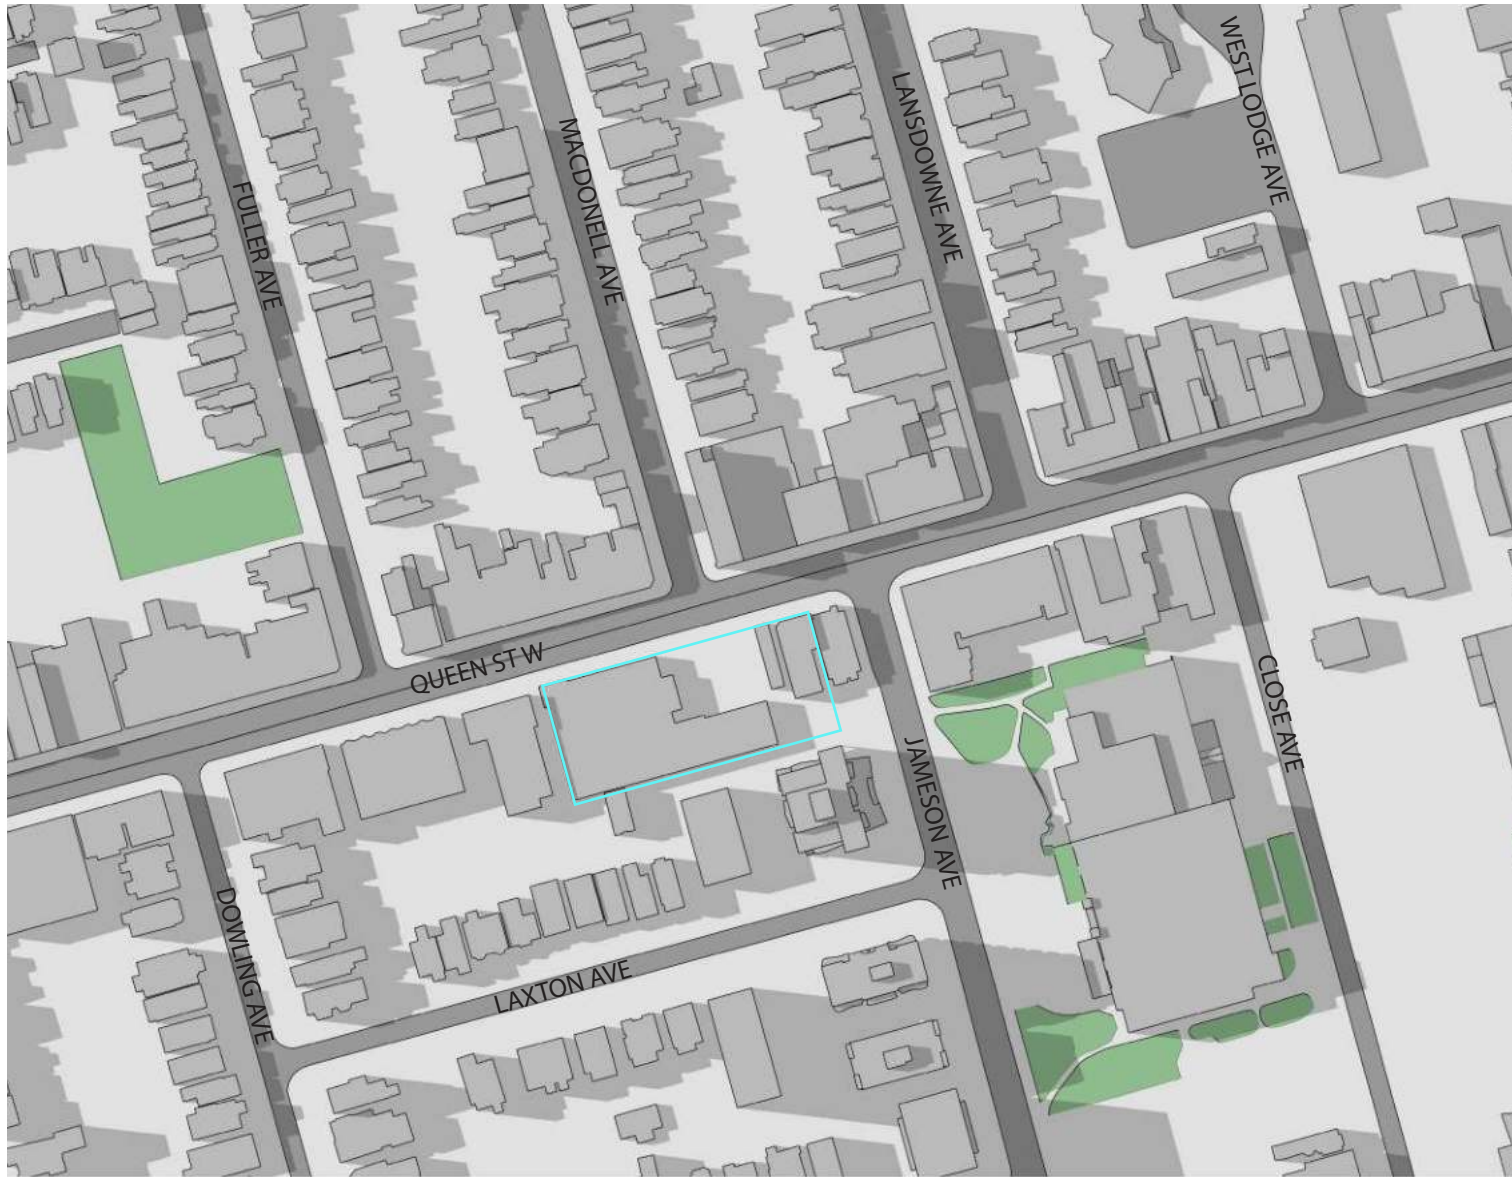

EXISTING CONDITION

06:18PM



PROPOSED DEVELOPMENT

LEGEND

- SUBJECT SITE
- DEVELOPMENT PROPOSAL
- SHADOW CAST BY DEVELOPMENT PROPOSAL
- PARK AND OPEN SPACE
- EXISTING BUILDING
- SHADOW CAST BY EXISTING BUILDING




1:1200

JUNE 21

0 5 15 35 85m

21049- 1437 QUEEN ST. W
SHADOW STUDY
APRIL 18, 2023

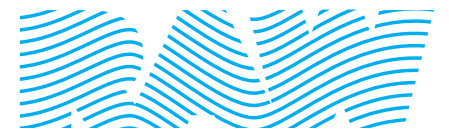



EXISTING CONDITION

09:18AM



PROPOSED DEVELOPMENT

LEGEND

- SUBJECT SITE
- DEVELOPMENT PROPOSAL
- SHADOW CAST BY DEVELOPMENT PROPOSAL
- PARK AND OPEN SPACE
- EXISTING BUILDING
- SHADOW CAST BY EXISTING BUILDING



1:1200

SEPT 21




21049- 1437 QUEEN ST. W
SHADOW STUDY
APRIL 18, 2023





EXISTING CONDITION

10:18AM

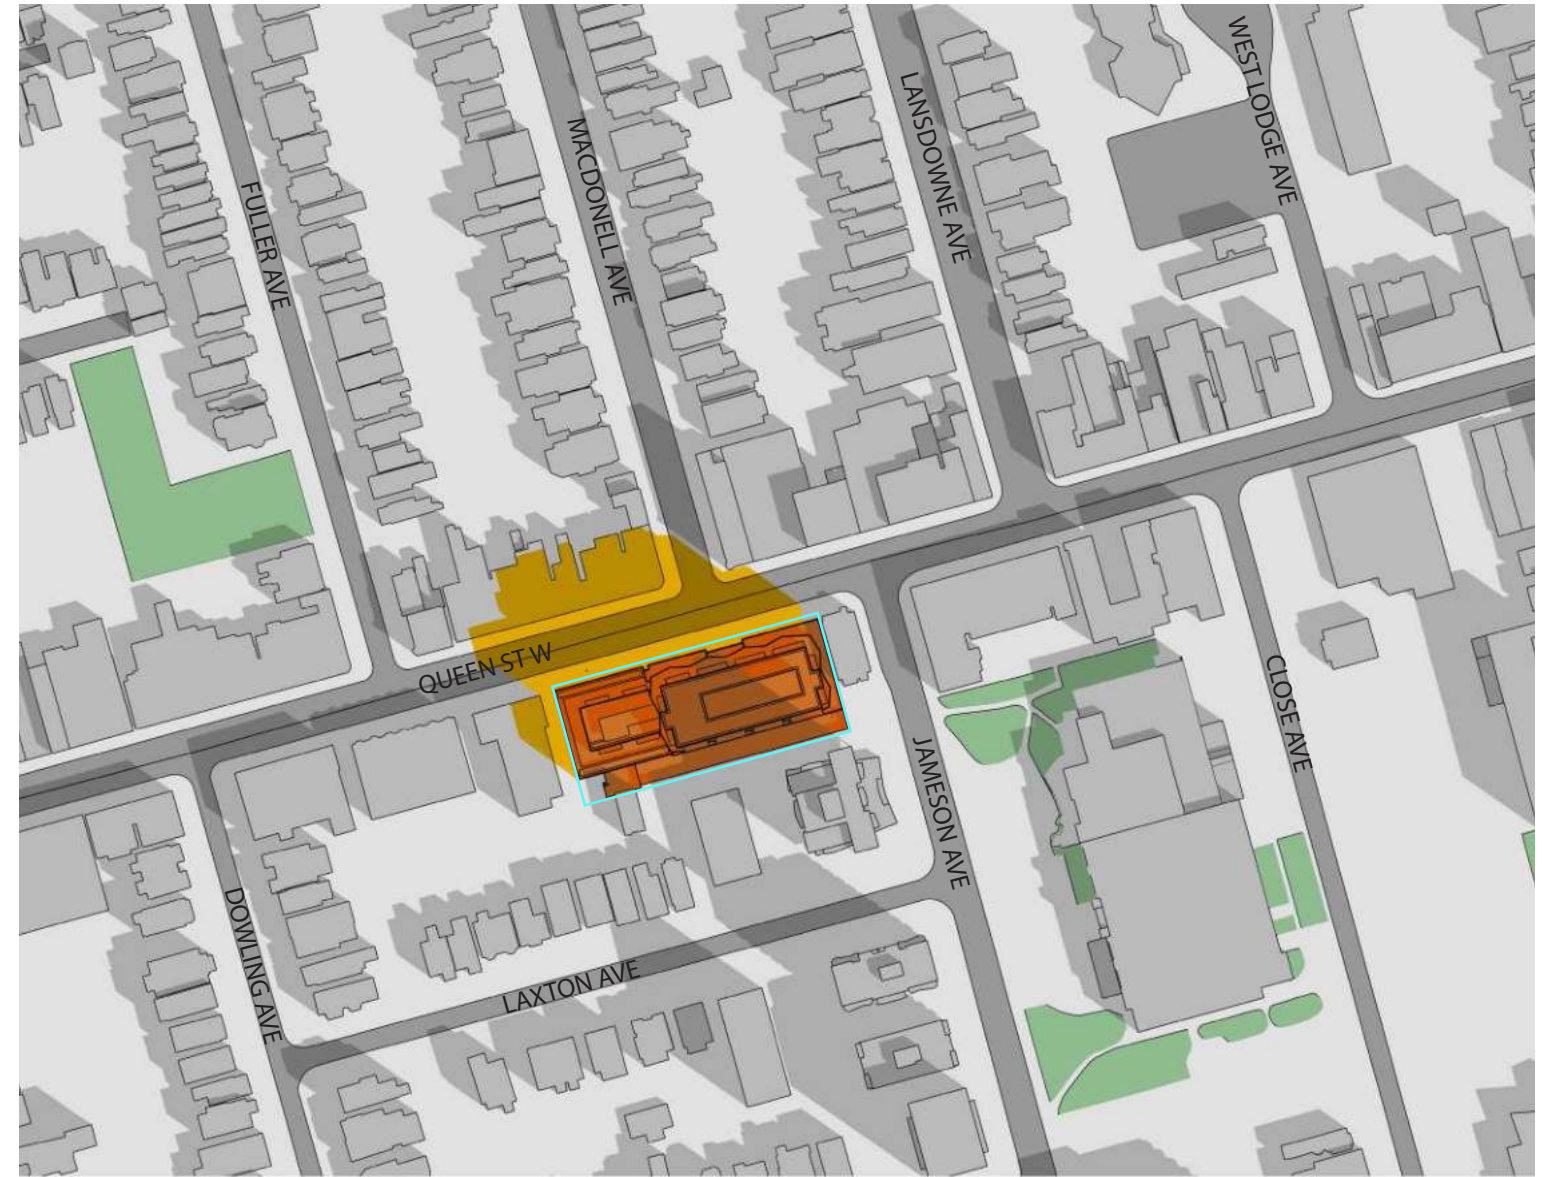

PROPOSED DEVELOPMENT

LEGEND

- SUBJECT SITE
- DEVELOPMENT PROPOSAL
- SHADOW CAST BY DEVELOPMENT PROPOSAL
- PARK AND OPEN SPACE
- EXISTING BUILDING
- SHADOW CAST BY EXISTING BUILDING



SEPT 21

1:1200



21049- 1437 QUEEN ST. W
SHADOW STUDY
APRIL 18, 2023





EXISTING CONDITION

11:18AM



PROPOSED DEVELOPMENT

LEGEND

- SUBJECT SITE
- DEVELOPMENT PROPOSAL
- SHADOW CAST BY DEVELOPMENT PROPOSAL
- PARK AND OPEN SPACE
- EXISTING BUILDING
- SHADOW CAST BY EXISTING BUILDING



SEPT 21

1:1200



21049- 1437 QUEEN ST. W
SHADOW STUDY
APRIL 18, 2023





EXISTING CONDITION

12:18PM



PROPOSED DEVELOPMENT

LEGEND

- SUBJECT SITE
- DEVELOPMENT PROPOSAL
- SHADOW CAST BY DEVELOPMENT PROPOSAL
- PARK AND OPEN SPACE
- EXISTING BUILDING
- SHADOW CAST BY EXISTING BUILDING



SEPT 21

1:1200



21049- 1437 QUEEN ST. W
SHADOW STUDY
APRIL 18, 2023





EXISTING CONDITION

01:18PM



PROPOSED DEVELOPMENT

LEGEND

- SUBJECT SITE
- DEVELOPMENT PROPOSAL
- SHADOW CAST BY DEVELOPMENT PROPOSAL
- PARK AND OPEN SPACE
- EXISTING BUILDING
- SHADOW CAST BY EXISTING BUILDING



SEPT 21

1:1200



21049- 1437 QUEEN ST. W
SHADOW STUDY
APRIL 18, 2023





EXISTING CONDITION

02:18PM

PROPOSED DEVELOPMENT

LEGEND

- SUBJECT SITE
- DEVELOPMENT PROPOSAL
- SHADOW CAST BY DEVELOPMENT PROPOSAL
- PARK AND OPEN SPACE
- EXISTING BUILDING
- SHADOW CAST BY EXISTING BUILDING



SEPT 21

1:1200



21049- 1437 QUEEN ST. W
SHADOW STUDY
APRIL 18, 2023





EXISTING CONDITION

03:18PM



PROPOSED DEVELOPMENT

LEGEND

- SUBJECT SITE
- DEVELOPMENT PROPOSAL
- SHADOW CAST BY DEVELOPMENT PROPOSAL
- PARK AND OPEN SPACE
- EXISTING BUILDING
- SHADOW CAST BY EXISTING BUILDING



SEPT 21

1:1200



21049- 1437 QUEEN ST. W
SHADOW STUDY
APRIL 18, 2023





EXISTING CONDITION

04:18PM




PROPOSED DEVELOPMENT

LEGEND

- SUBJECT SITE
- DEVELOPMENT PROPOSAL
- SHADOW CAST BY DEVELOPMENT PROPOSAL
- PARK AND OPEN SPACE
- EXISTING BUILDING
- SHADOW CAST BY EXISTING BUILDING



SEPT 21

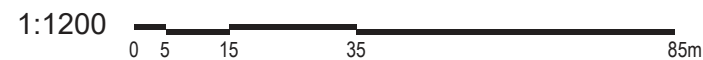

21049- 1437 QUEEN ST. W
SHADOW STUDY
APRIL 18, 2023





EXISTING CONDITION

05:18PM



PROPOSED DEVELOPMENT

LEGEND

- SUBJECT SITE
- DEVELOPMENT PROPOSAL
- SHADOW CAST BY DEVELOPMENT PROPOSAL
- PARK AND OPEN SPACE
- EXISTING BUILDING
- SHADOW CAST BY EXISTING BUILDING





SEPT 21

1:1200



21049- 1437 QUEEN ST. W
SHADOW STUDY
APRIL 18, 2023

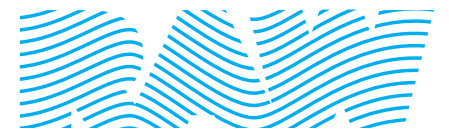

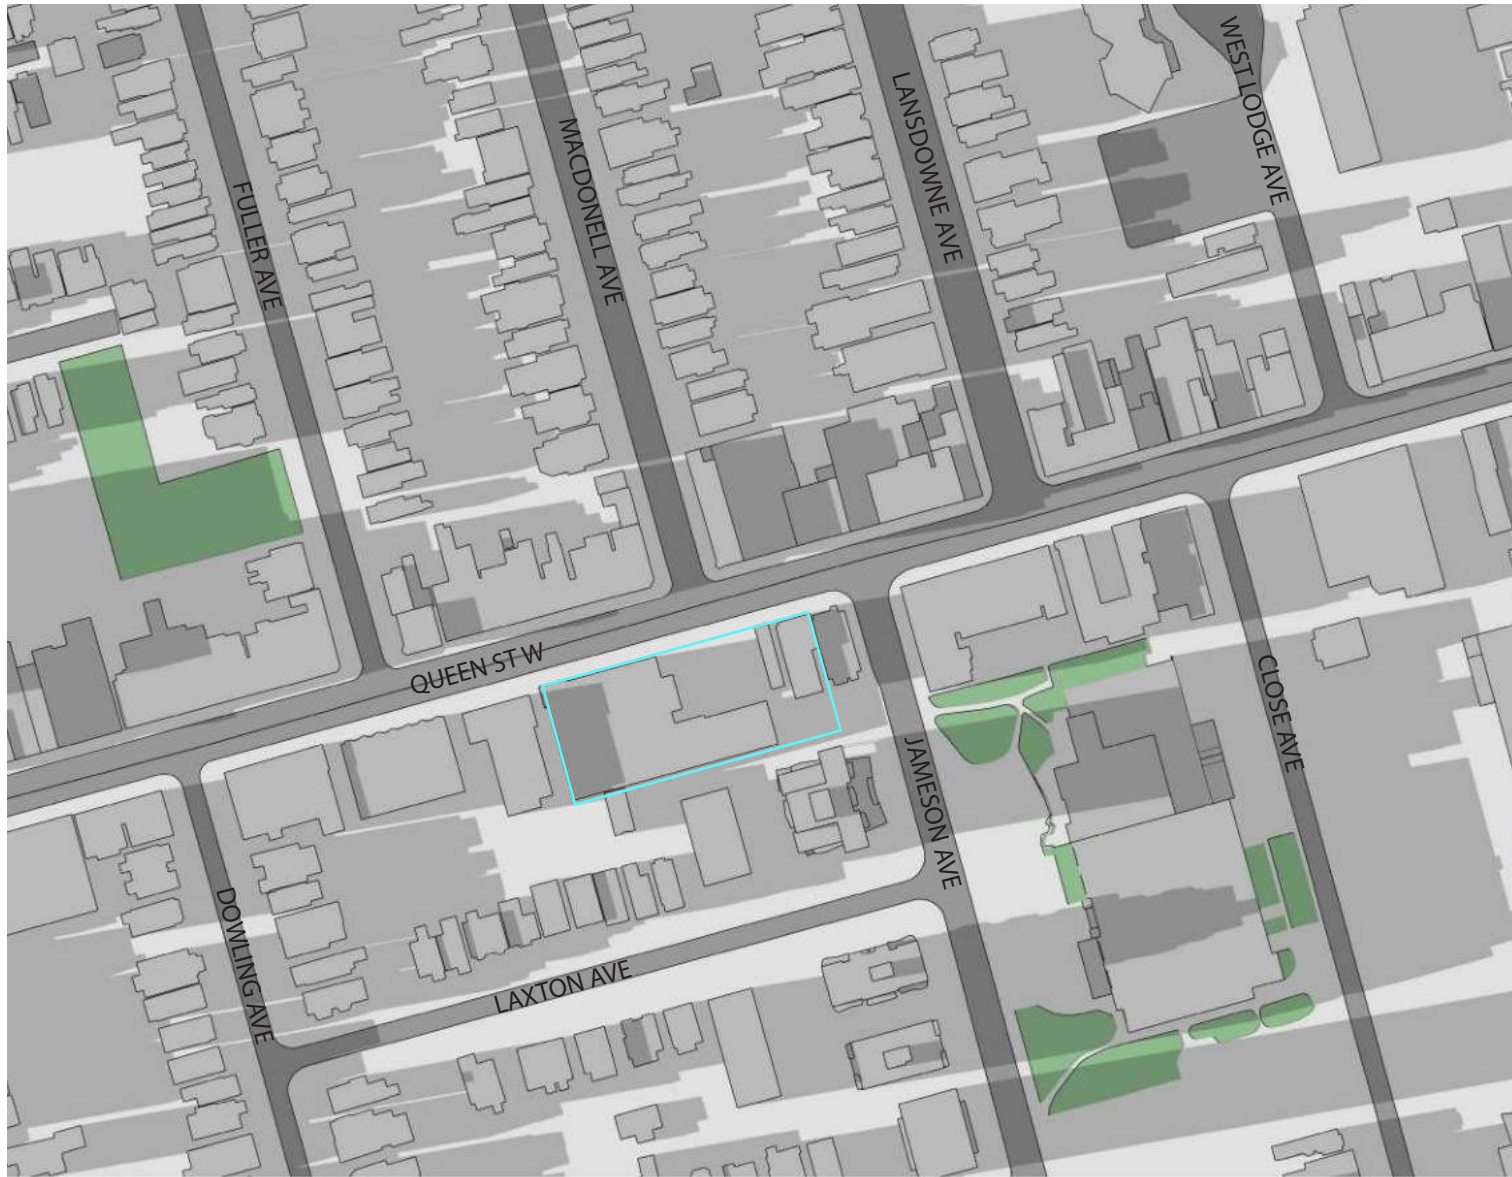

EXISTING CONDITION

06:18PM



PROPOSED DEVELOPMENT

LEGEND

- SUBJECT SITE
- DEVELOPMENT PROPOSAL
- SHADOW CAST BY DEVELOPMENT PROPOSAL
- PARK AND OPEN SPACE
- EXISTING BUILDING
- SHADOW CAST BY EXISTING BUILDING




SEPT 21

1:1200



21049- 1437 QUEEN ST. W
SHADOW STUDY
APRIL 18, 2023

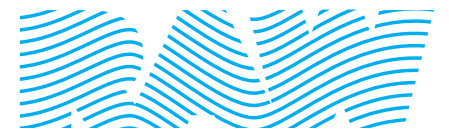



EXISTING CONDITION

09:18AM



PROPOSED DEVELOPMENT

LEGEND

- SUBJECT SITE
- DEVELOPMENT PROPOSAL
- SHADOW CAST BY DEVELOPMENT PROPOSAL
- PARK AND OPEN SPACE
- EXISTING BUILDING
- SHADOW CAST BY EXISTING BUILDING




DEC 21

1:1200



21049- 1437 QUEEN ST. W
SHADOW STUDY
APRIL 18, 2023

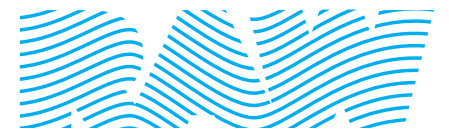



EXISTING CONDITION

10:18AM



PROPOSED DEVELOPMENT

LEGEND

- SUBJECT SITE
- DEVELOPMENT PROPOSAL
- SHADOW CAST BY DEVELOPMENT PROPOSAL
- PARK AND OPEN SPACE
- EXISTING BUILDING
- SHADOW CAST BY EXISTING BUILDING




DEC 21

1:1200



21049- 1437 QUEEN ST. W
SHADOW STUDY
APRIL 18, 2023

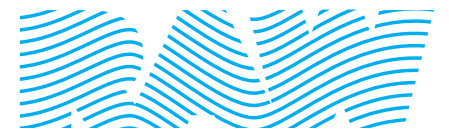



EXISTING CONDITION

11:18AM



PROPOSED DEVELOPMENT

LEGEND

- SUBJECT SITE
- DEVELOPMENT PROPOSAL
- SHADOW CAST BY DEVELOPMENT PROPOSAL
- PARK AND OPEN SPACE
- EXISTING BUILDING
- SHADOW CAST BY EXISTING BUILDING



DEC 21

1:1200



21049- 1437 QUEEN ST. W
SHADOW STUDY
APRIL 18, 2023





EXISTING CONDITION

12:18PM



PROPOSED DEVELOPMENT

LEGEND

- SUBJECT SITE
- DEVELOPMENT PROPOSAL
- SHADOW CAST BY DEVELOPMENT PROPOSAL
- PARK AND OPEN SPACE
- EXISTING BUILDING
- SHADOW CAST BY EXISTING BUILDING



DEC 21

1:1200



21049- 1437 QUEEN ST. W
SHADOW STUDY
APRIL 18, 2023





EXISTING CONDITION

01:18PM



PROPOSED DEVELOPMENT

LEGEND

- SUBJECT SITE
- DEVELOPMENT PROPOSAL
- SHADOW CAST BY DEVELOPMENT PROPOSAL
- PARK AND OPEN SPACE
- EXISTING BUILDING
- SHADOW CAST BY EXISTING BUILDING



DEC 21

1:1200



21049- 1437 QUEEN ST. W
SHADOW STUDY
APRIL 18, 2023





EXISTING CONDITION

02:18PM



PROPOSED DEVELOPMENT

LEGEND

- SUBJECT SITE
- DEVELOPMENT PROPOSAL
- SHADOW CAST BY DEVELOPMENT PROPOSAL
- PARK AND OPEN SPACE
- EXISTING BUILDING
- SHADOW CAST BY EXISTING BUILDING




DEC 21

1:1200



21049- 1437 QUEEN ST. W
SHADOW STUDY
APRIL 18, 2023

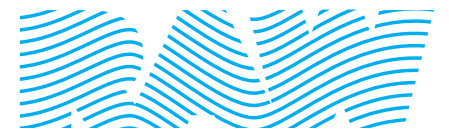



EXISTING CONDITION

03:18PM

PROPOSED DEVELOPMENT

LEGEND

- SUBJECT SITE
- DEVELOPMENT PROPOSAL
- SHADOW CAST BY DEVELOPMENT PROPOSAL
- PARK AND OPEN SPACE
- EXISTING BUILDING
- SHADOW CAST BY EXISTING BUILDING



DEC 21

1:1200



21049- 1437 QUEEN ST. W
SHADOW STUDY
APRIL 18, 2023





EXISTING CONDITION

04:18PM



PROPOSED DEVELOPMENT

LEGEND

- SUBJECT SITE
- DEVELOPMENT PROPOSAL
- SHADOW CAST BY DEVELOPMENT PROPOSAL
- PARK AND OPEN SPACE
- EXISTING BUILDING
- SHADOW CAST BY EXISTING BUILDING



DEC 21

1:1200



21049- 1437 QUEEN ST. W
SHADOW STUDY
APRIL 18, 2023

